




St Catherine's Hill
Felling Blocks 2015-16
Compiled by Robin Harley on 23 July 2015



Christchurch Borough Council
Civic Offices, Bridge Street
Christchurch, Dorset BH23 1AZ

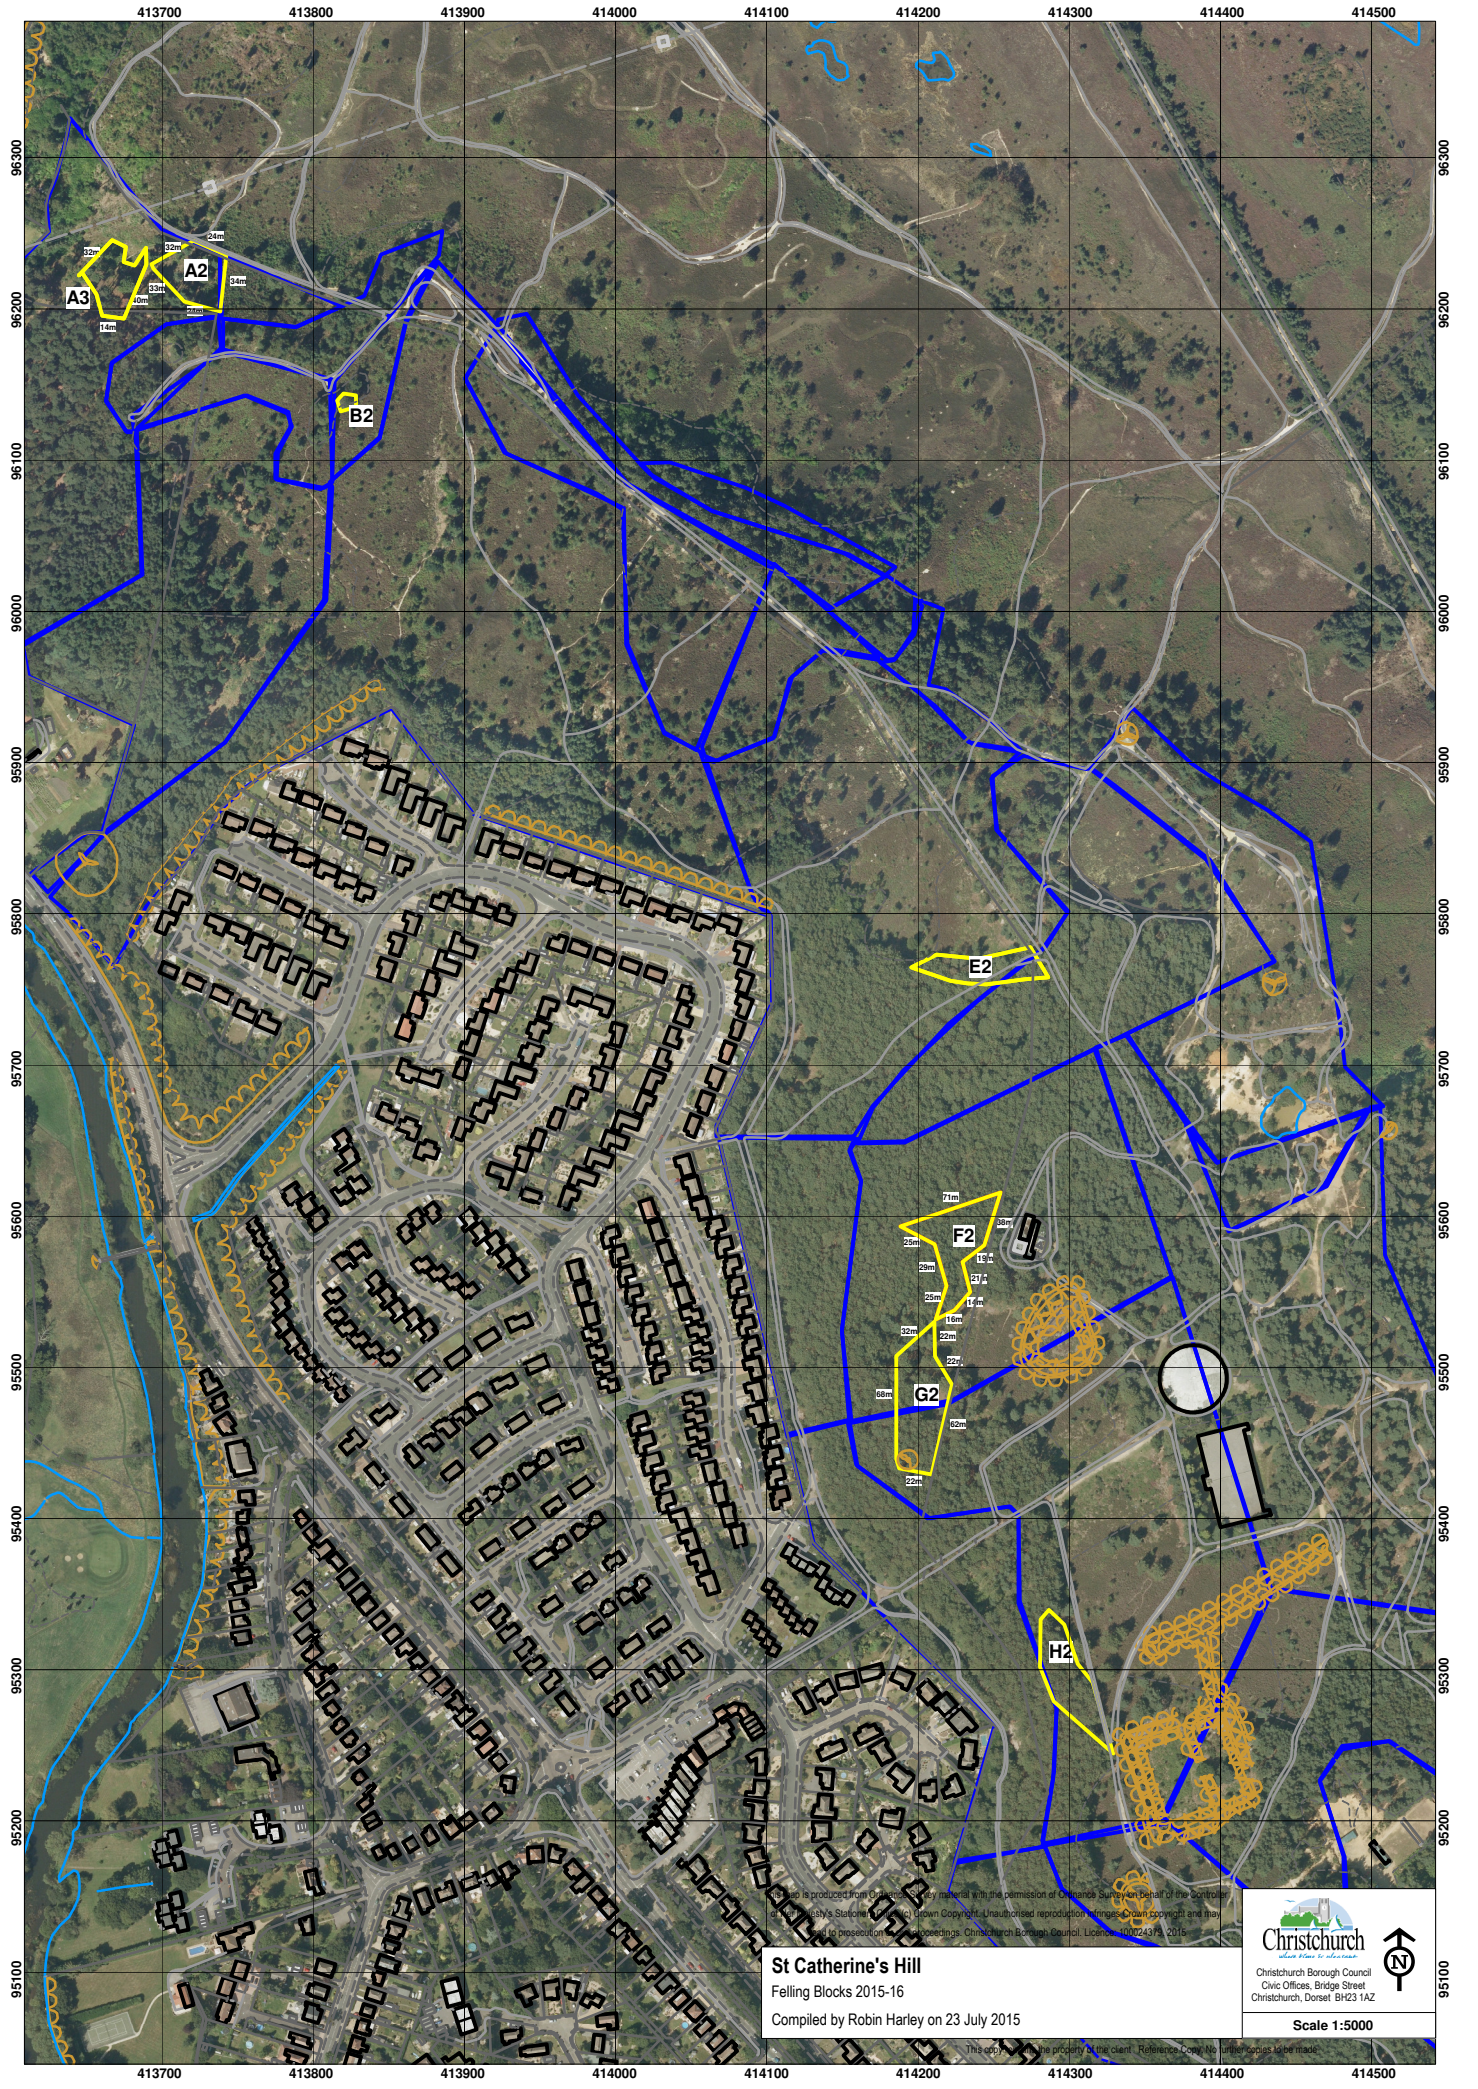

Scale 1:5000

This copy is the property of the client. Reference Copy. No further copies to be made.